



# KINGSTONIAN 9-21 NORTH FRONT STREET

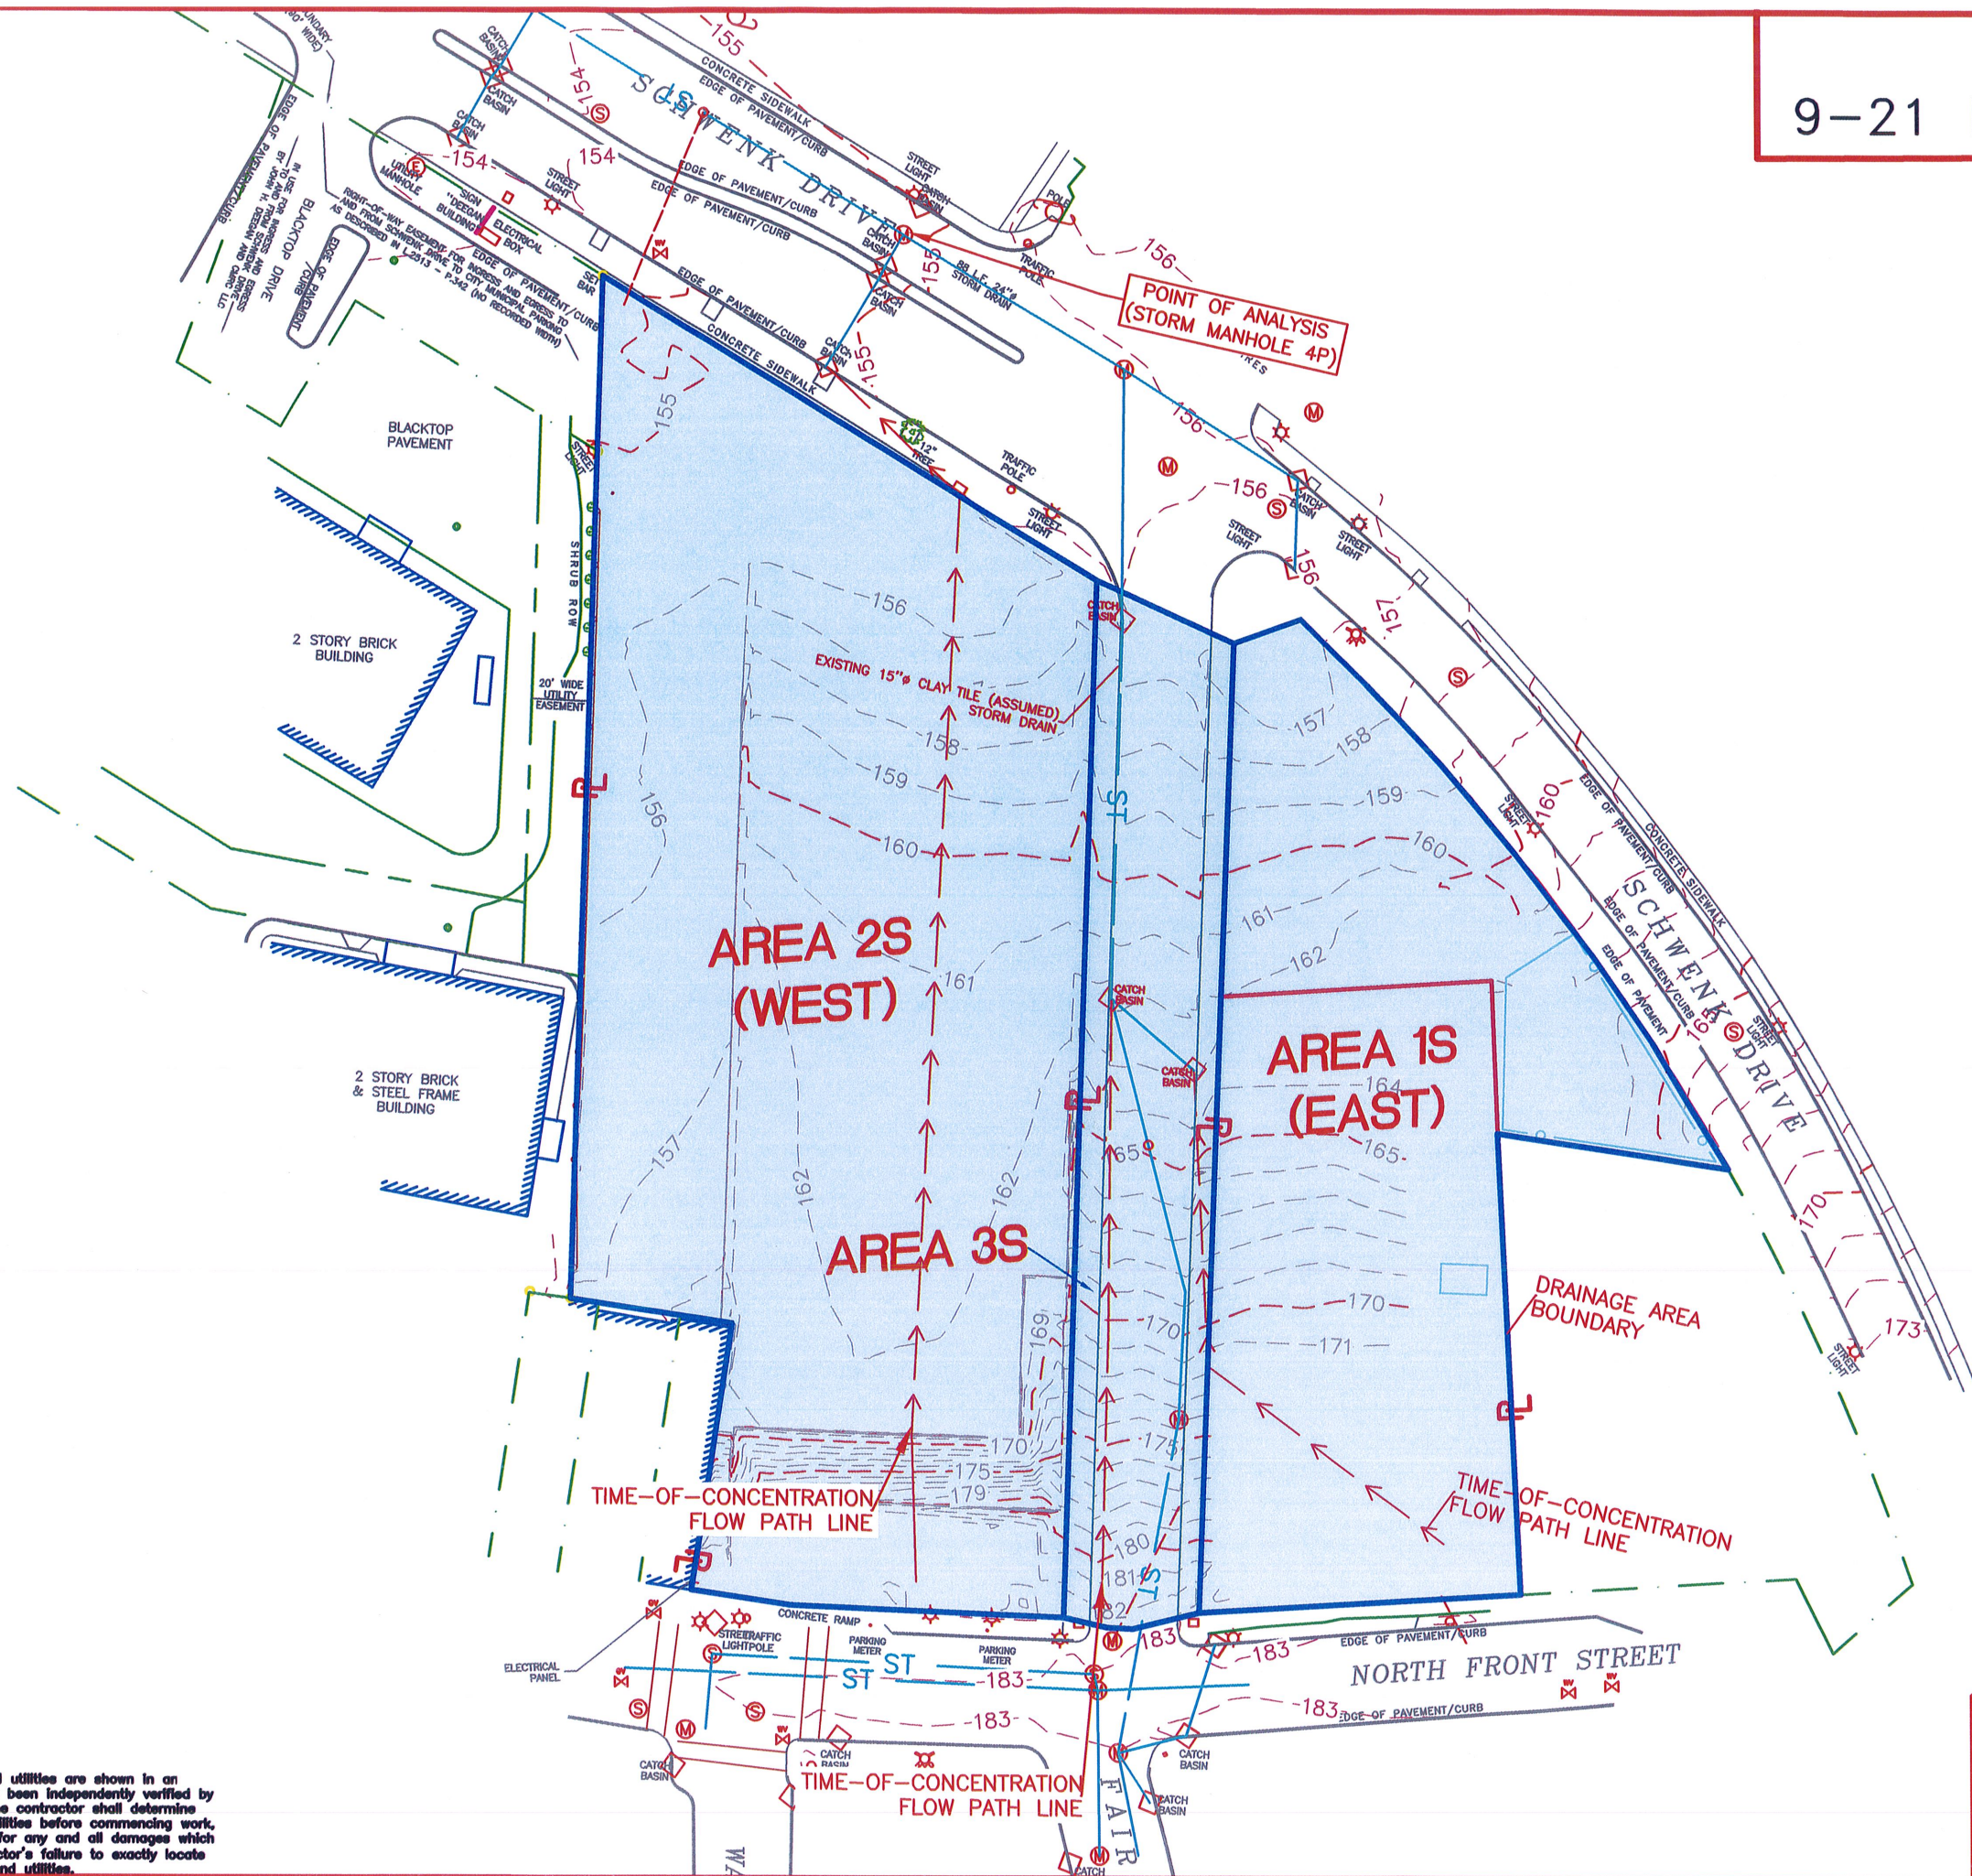


GRAPHIC SCALE IN FEET

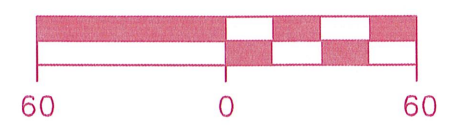


**NOTE:**  
The location of existing underground utilities are shown in an approximate way only and have not been independently verified by the owner or its representative. The contractor shall determine the exact location of all existing utilities before commencing work, and agree to be fully responsible for any and all damages which might be occasioned by the contractor's failure to exactly locate and preserve any and all underground utilities.

**EXISTING CONDITIONS  
DRAINAGE AREA MAP  
APPENDIX B-FIGURE 1**

# KINGSTONIAN 9-21 NORTH FRONT STREET

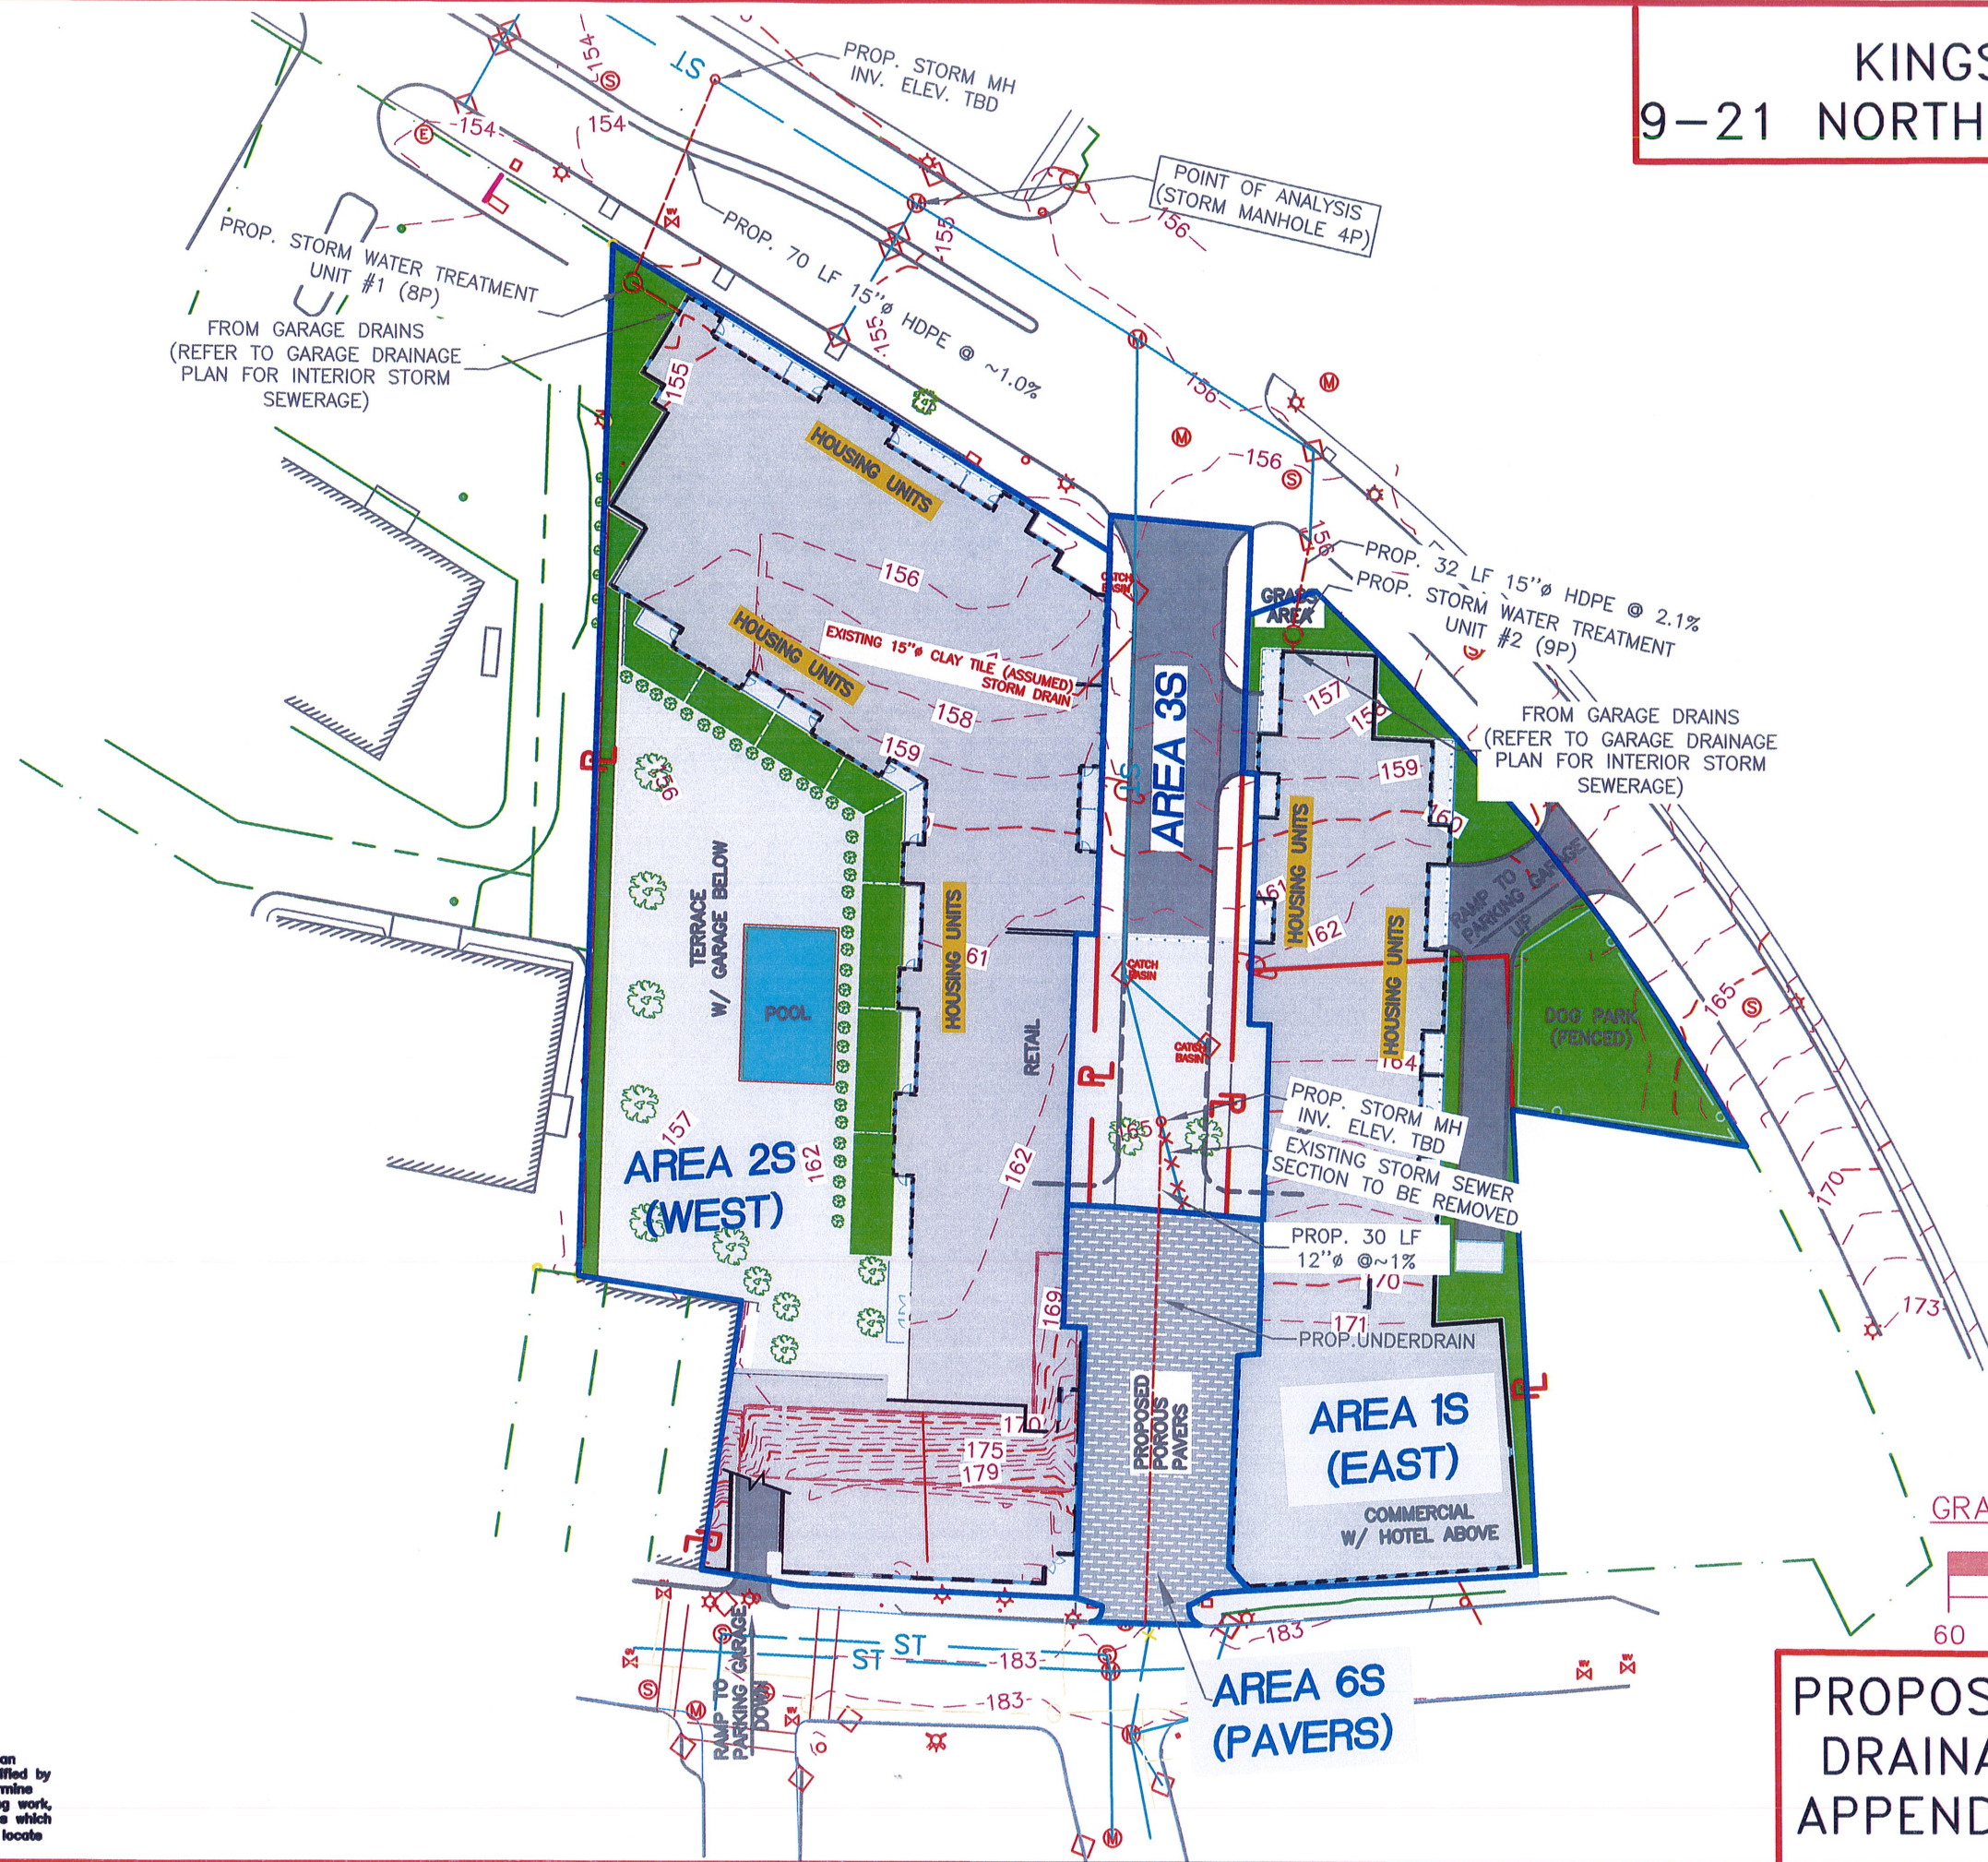


GRAPHIC SCALE IN FEET

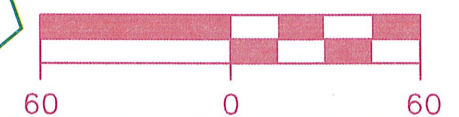


**PROPOSED CONDITIONS  
DRAINAGE AREA MAP  
APPENDIX B—FIGURE 2**

**NOTE:** The location of existing underground utilities are shown in an approximate way only and have not been independently verified by the owner or its representative. The contractor shall determine the exact location of all existing utilities before commencing work, and agree to be fully responsible for any and all damages which might be occasioned by the contractor's failure to exactly locate and preserve any and all underground utilities.

# KINGSTONIAN 9-21 NORTH FRONT STREET

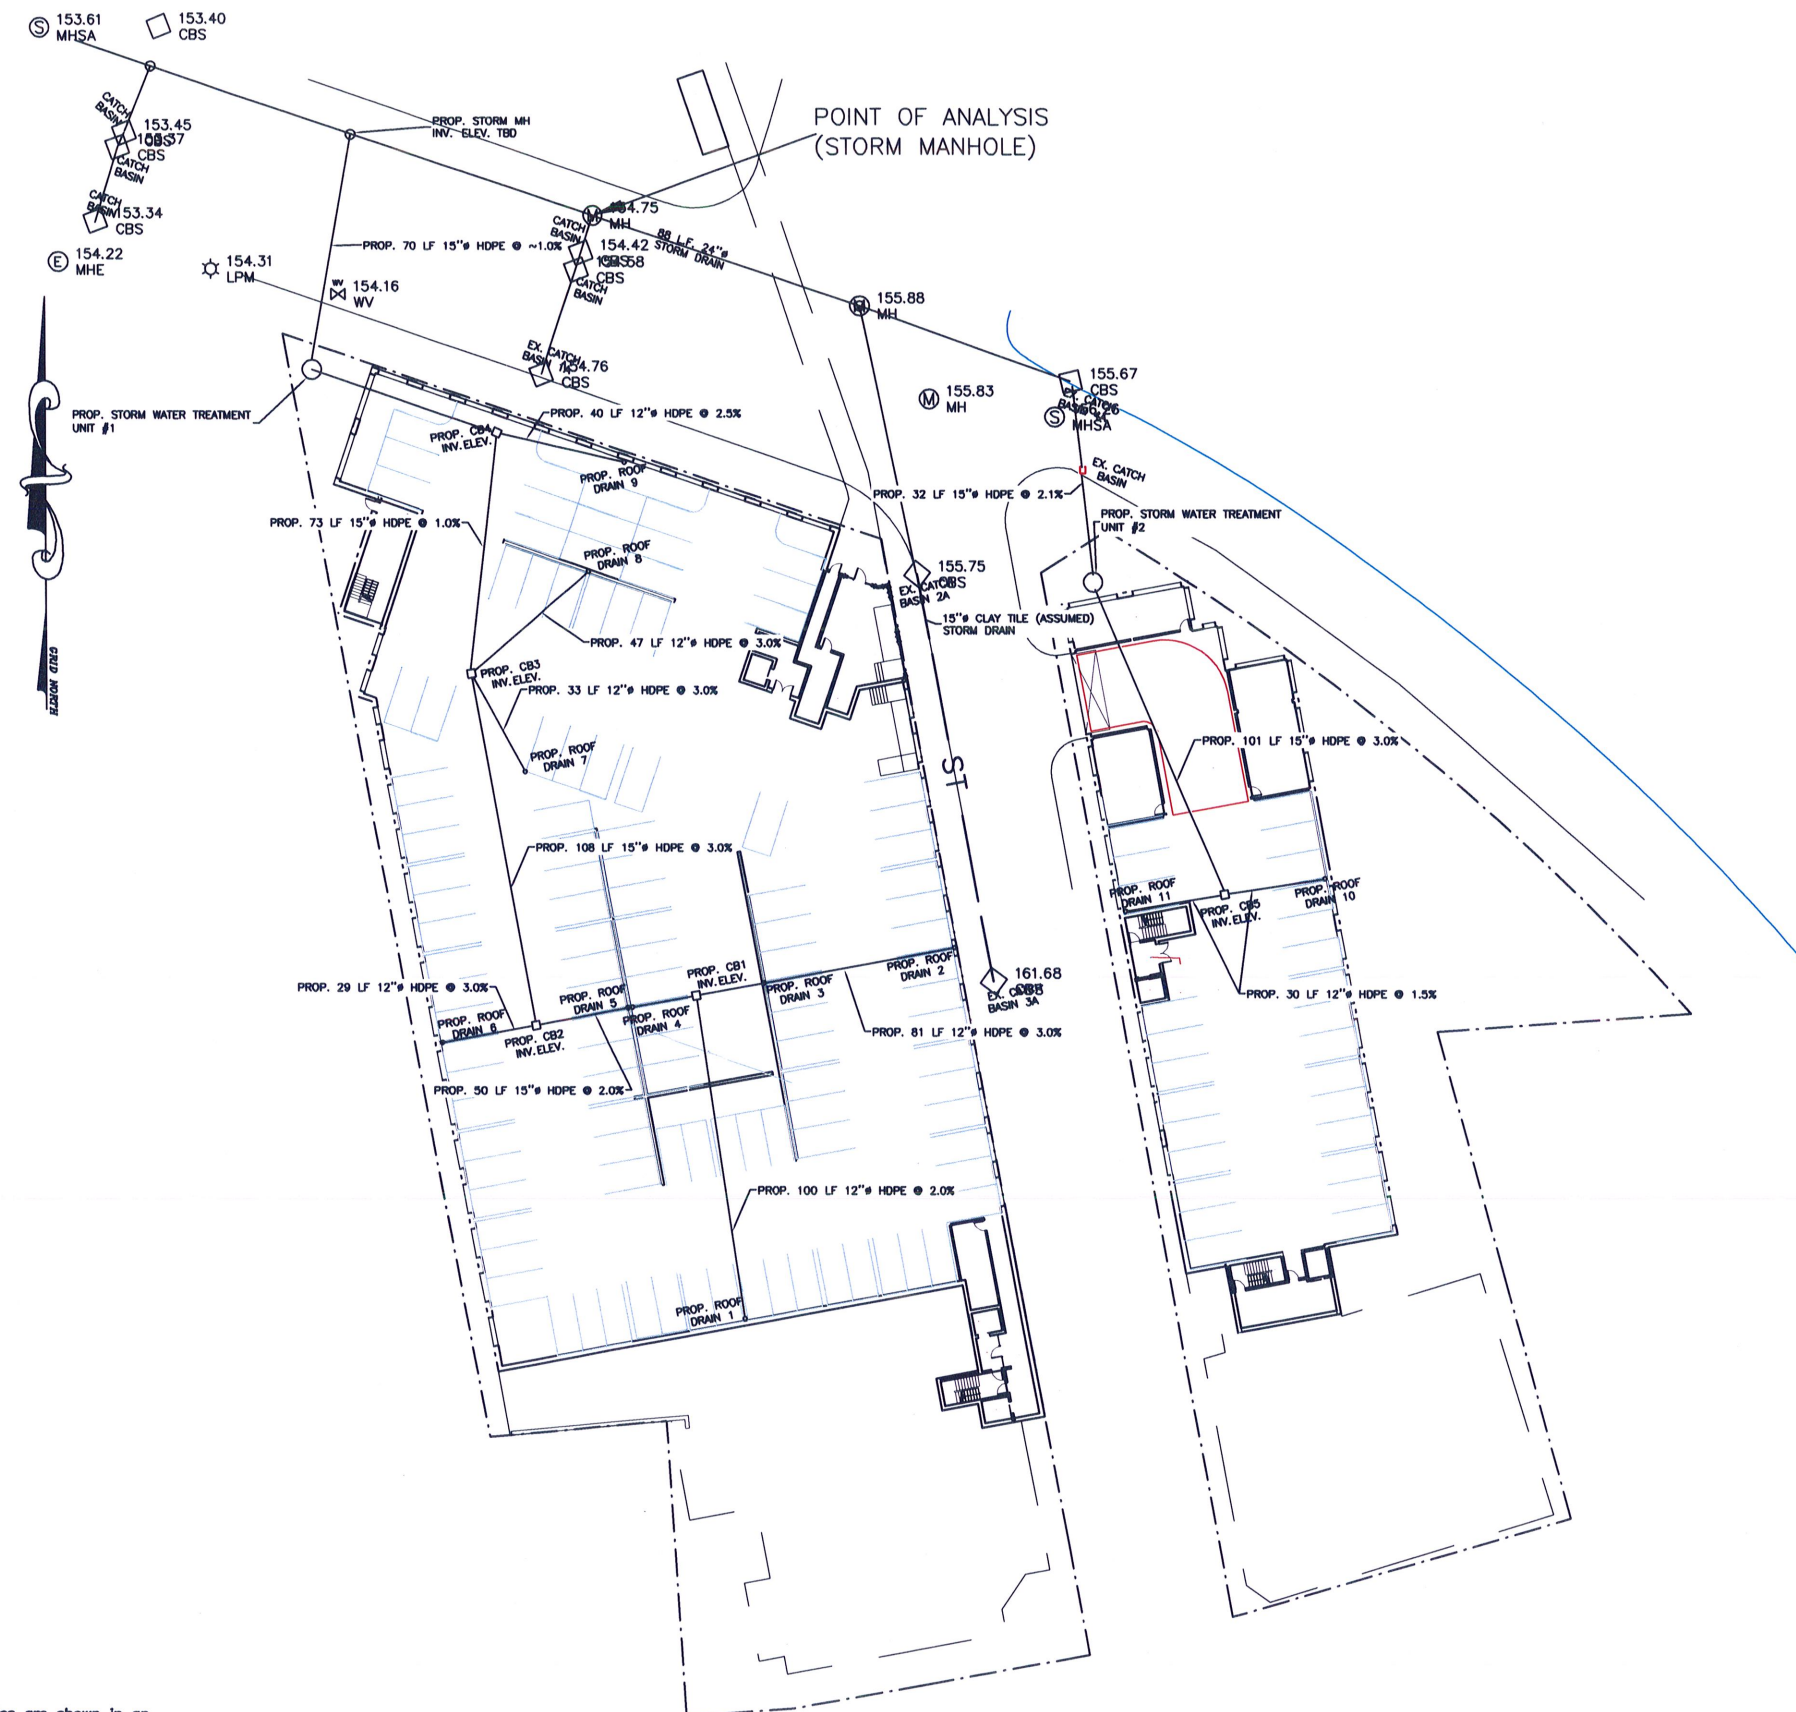

GRAPHIC SCALE IN FEET

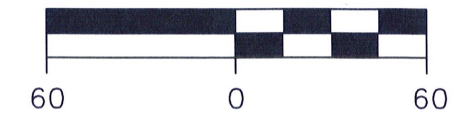

**NOTE:**  
The location of existing underground utilities are shown in an approximate way only and have not been independently verified by the owner or its representative. The contractor shall determine the exact location of all existing utilities before commencing work, and agrees to be fully responsible for any and all damages which might be occasioned by the contractor's failure to exactly locate and preserve any and all underground utilities.

**PROPOSED GARAGE  
LEVEL ONE DRAINAGE PLAN  
APPENDIX B-FIGURE 3**